
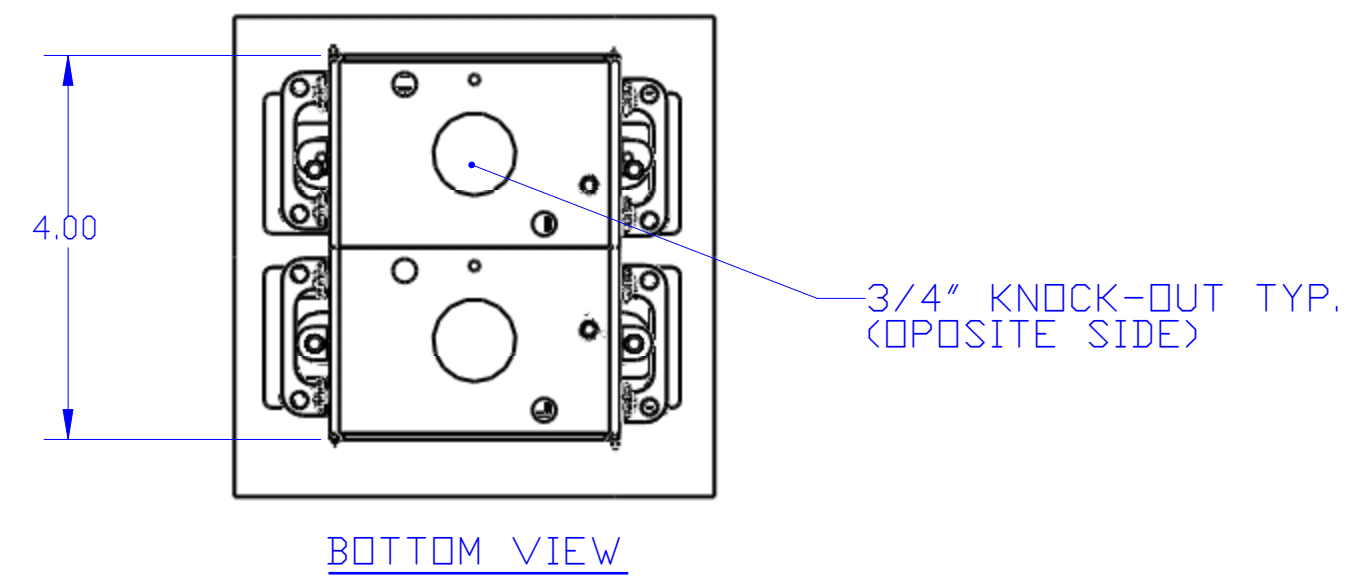
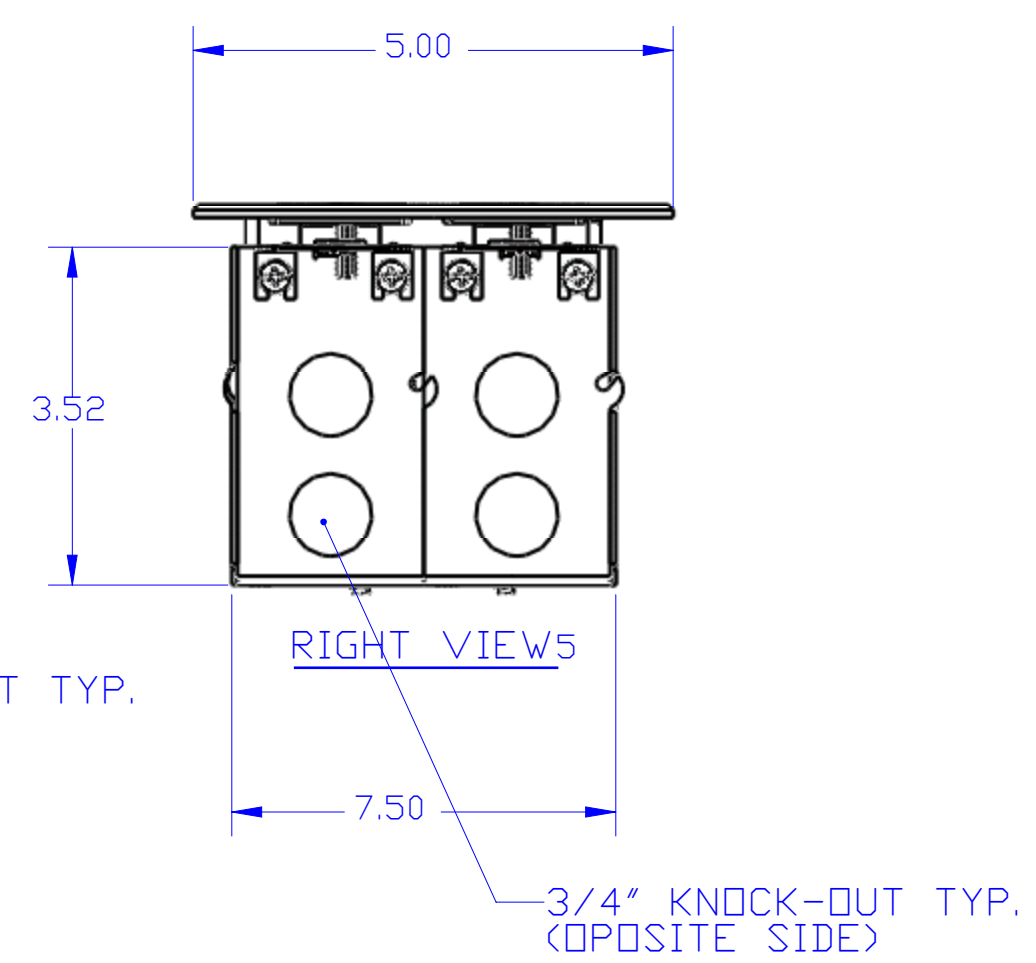
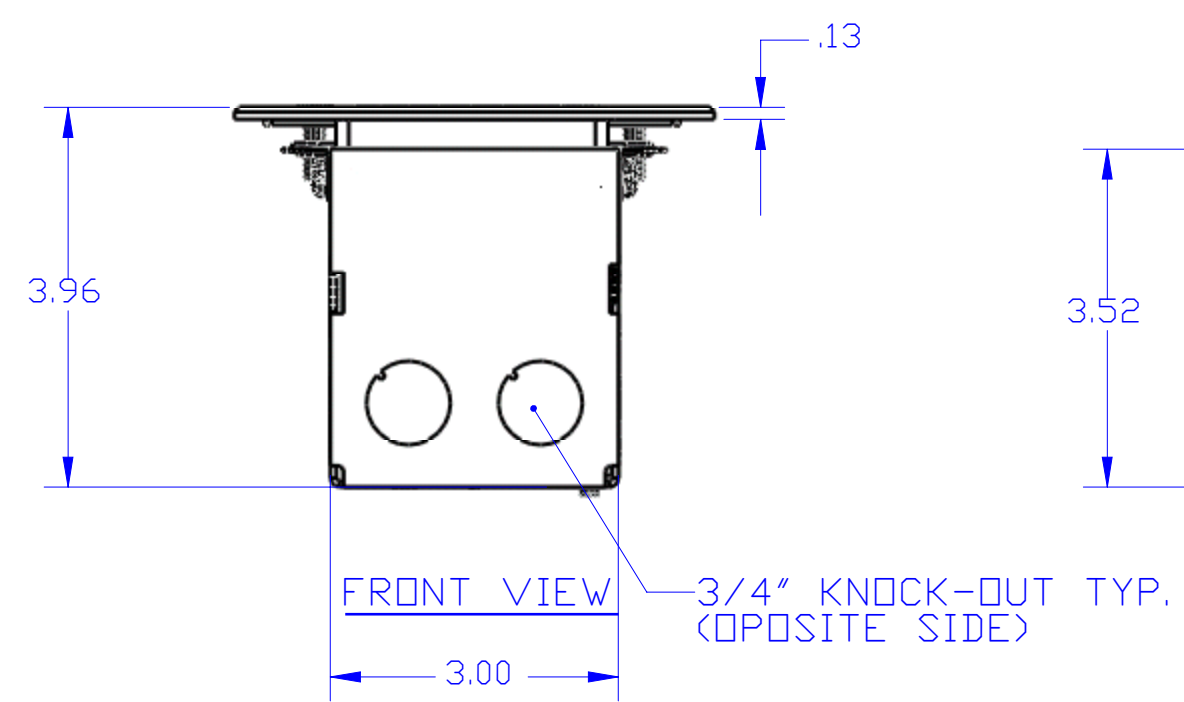
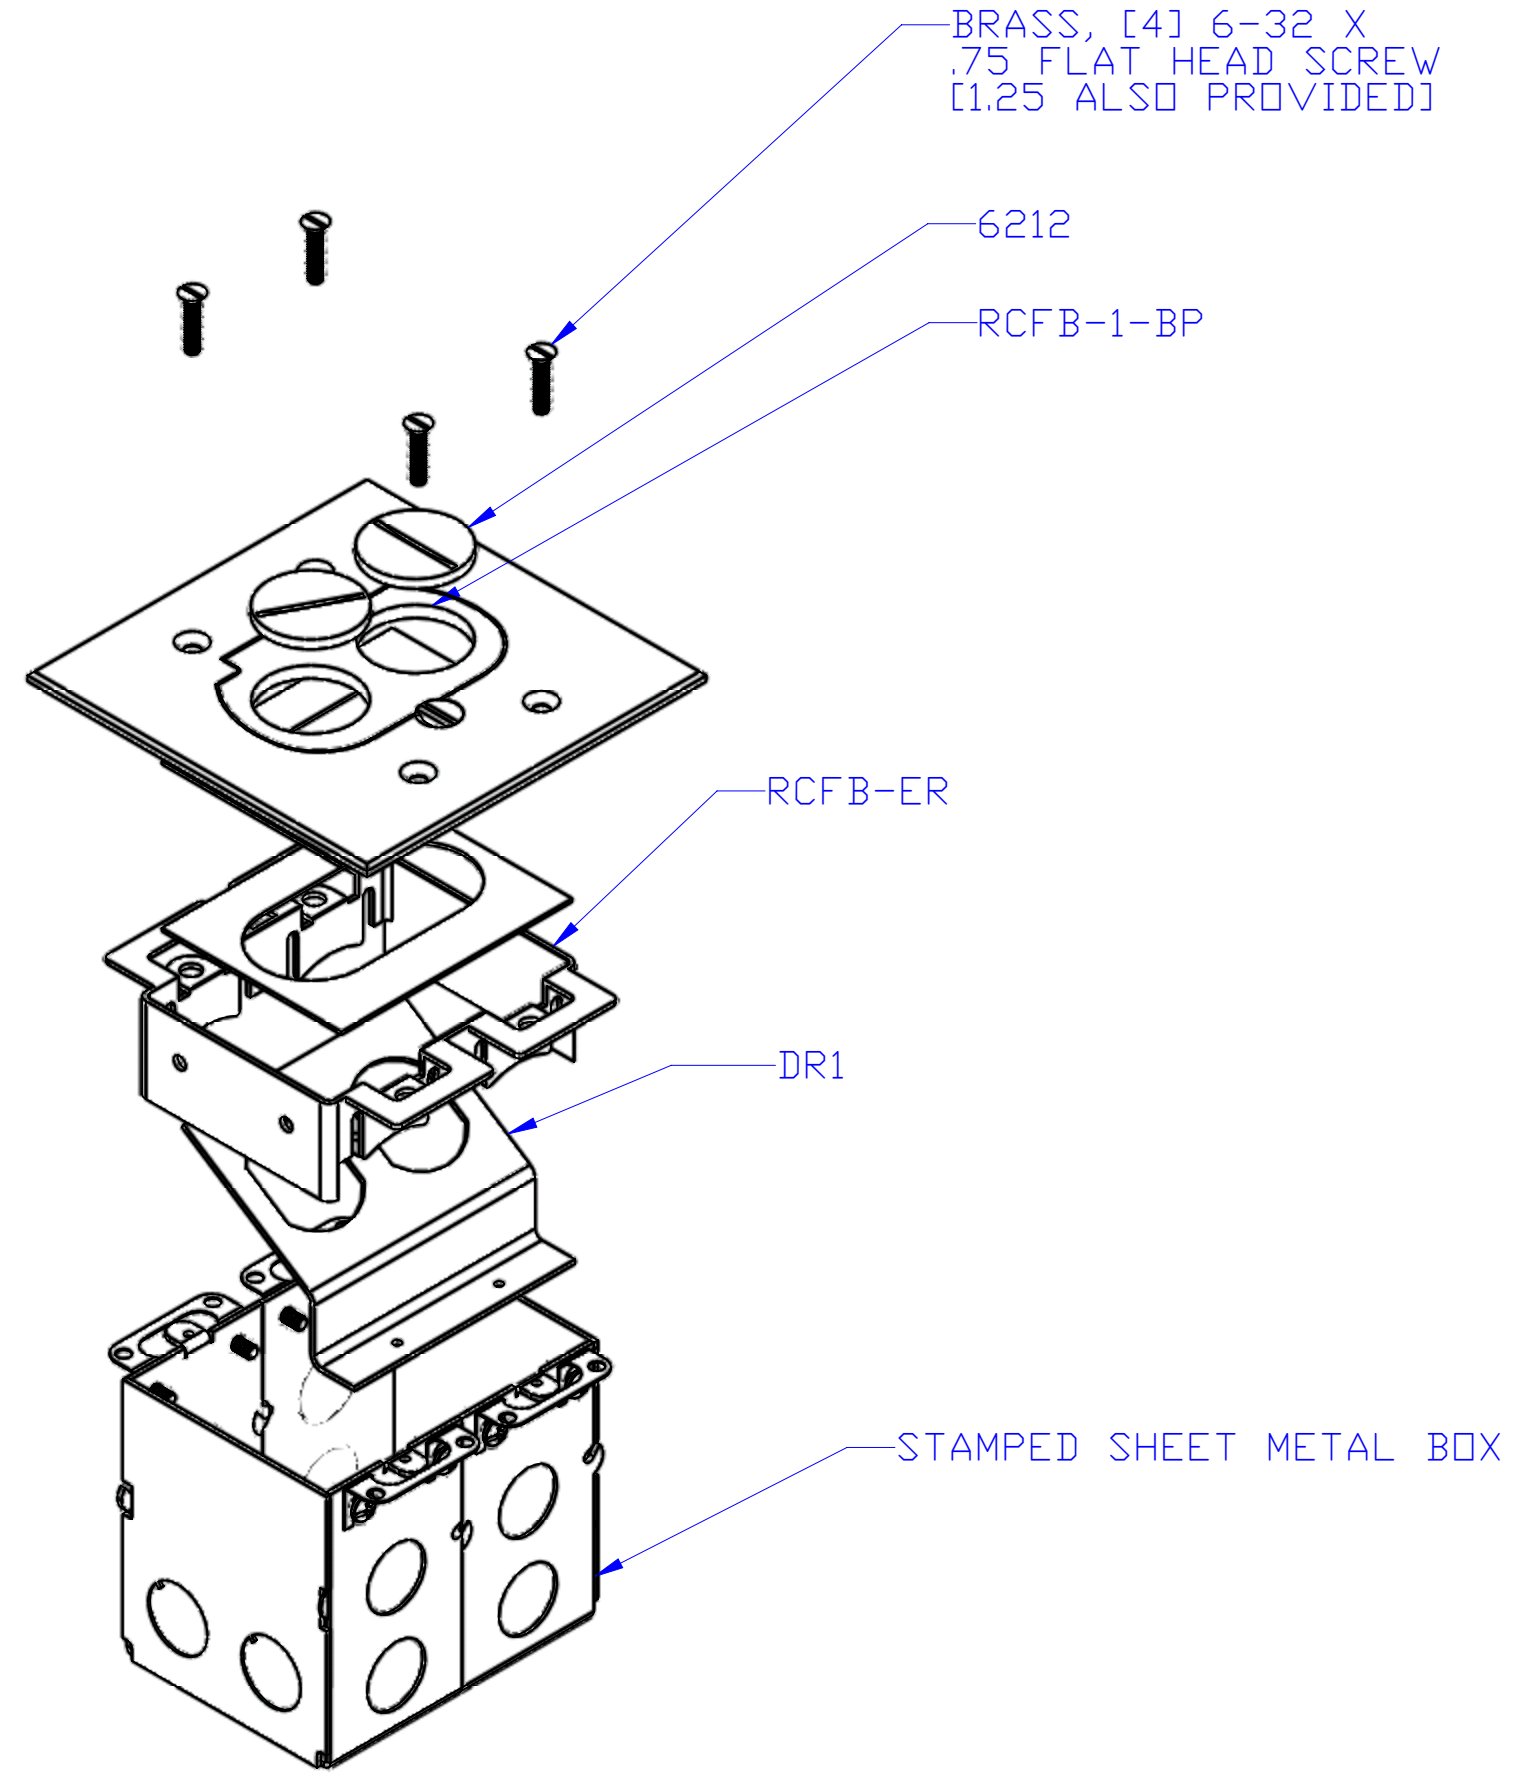
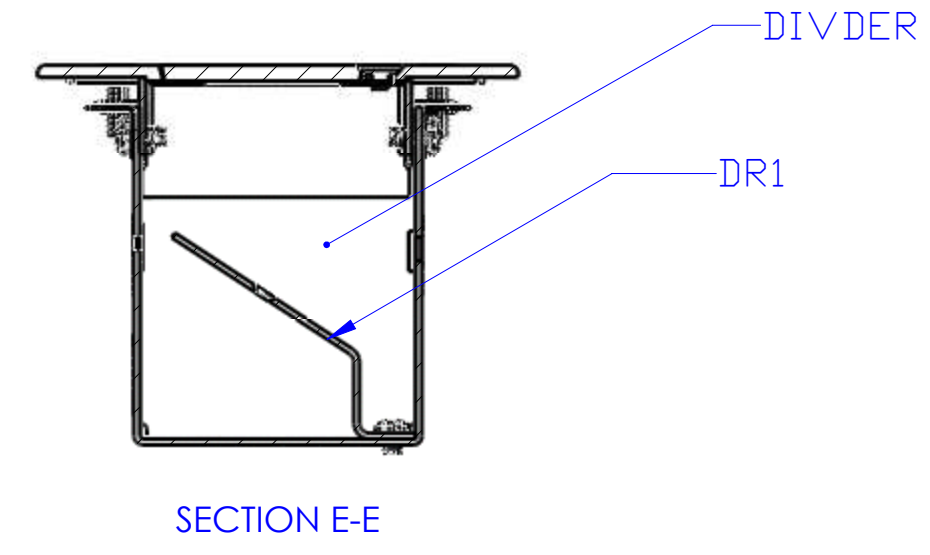


DESCRIPTION:
RECESSED HYBRID FLOOR BOX

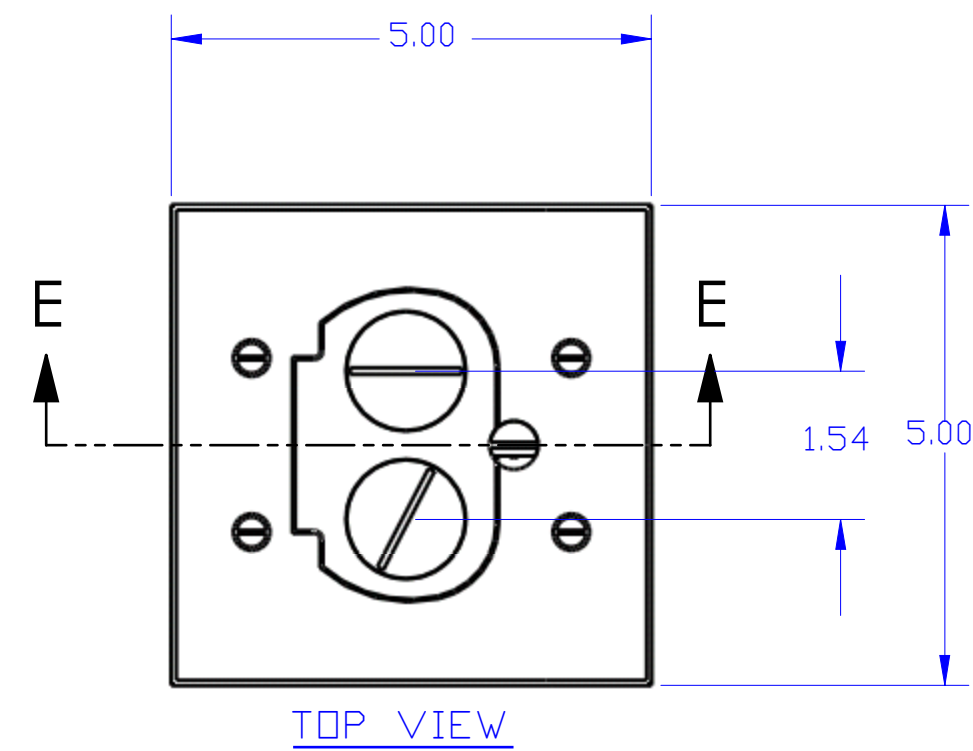

NOTES:
PLUGS OR COMM./DATA CONNECTIONS ARE COMPLETELY RECESSED (RCFB-1), CONNECTIONS ARE COMPLETELY CONCEALED WHEN THE DOOR IS CLOSED, THE DIVIDER IN THE RCFB-2 ALLOWS YOU TO COMBINE POWER AND COMM./DATA IN THE SAME BOX

LEW ELECTRIC
FITTINGS COMPANY
SERVING THE ELCTRICAL INDUSTRY SINCE 1901
1801 W. St. Charles Rd. Maywood, IL 60153
PHONE: 708-345-2075

UNLESS OTHERWISE SPECIFIED:	NAME	DATE	TITLE: RCFB-1
DIMENSIONS ARE IN INCHES	DRAWN	12/21/2007	
TOLERANCES: FRACTIONAL ± ANGULAR: MACH ± BEND ± TWO PLACE DECIMAL ± THREE PLACE DECIMAL ±	P.J.G.		SIZE DWG. NO. REV C
INTERPRET GEOMETRIC TOLERANCING PER:	COMMENTS:		
MATERIAL:			WEIGHT:
FINISH:			SHEET 3 OF 4
DO NOT SCALE DRAWING			